

ECOMAC s.r.l.

Via Ferraris 12
84018 Scafati -SA-

FDI IMPIANTI s.a.s.

Via Santa Lucia 25
84012 Angri -SA-


Quadro elettrico
filtro rotostaccio

ROTOSTACCIO

FG.	1
F.S.	2

FILE : COMMESSA 122 . 23 G1 DATA 26-06-2023

DISEGN. P. D.

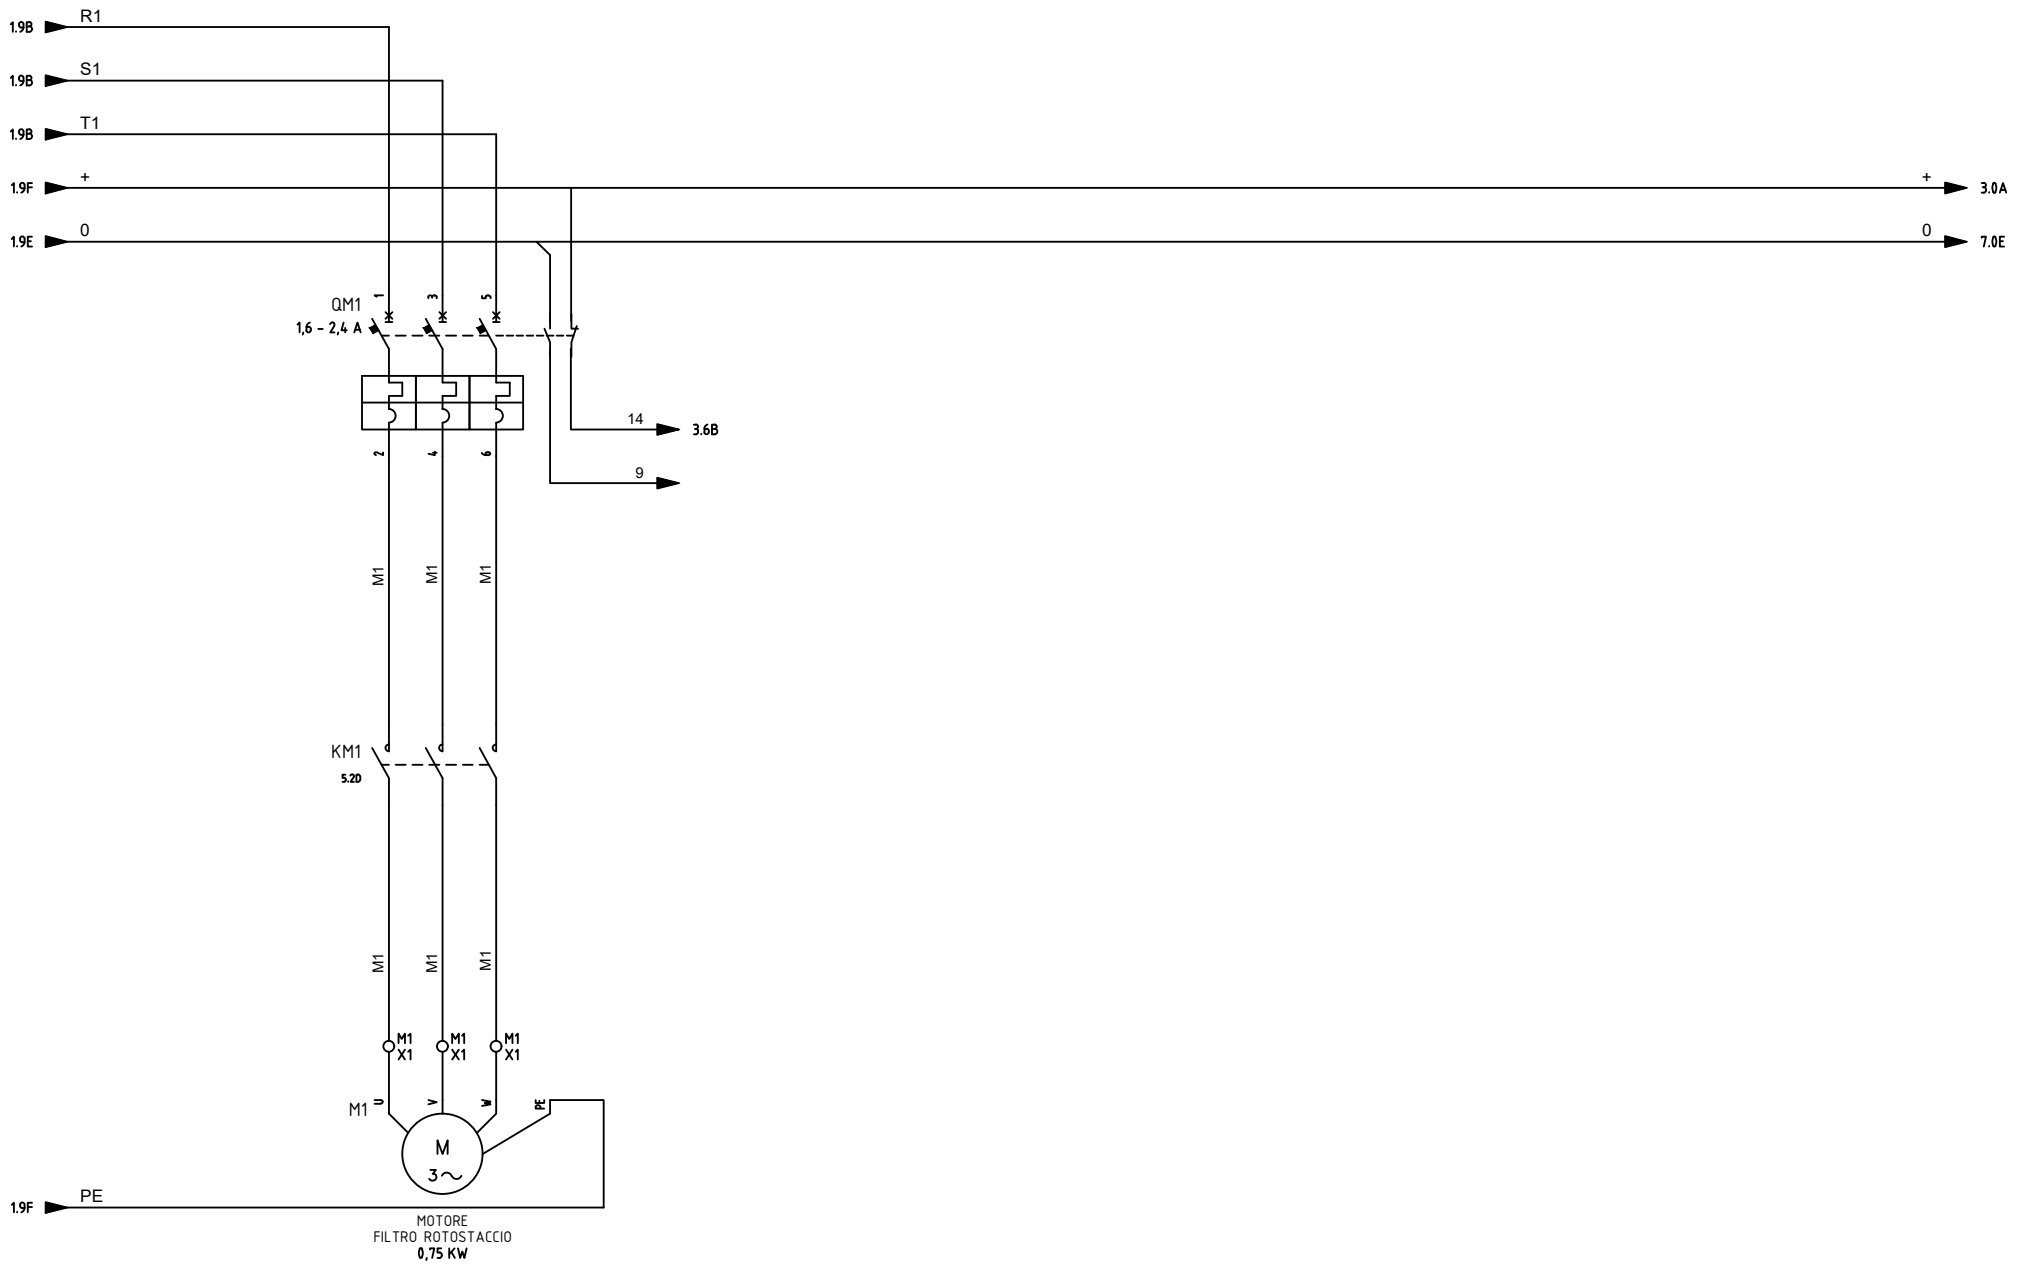

ECOMAC s.r.l.

Via Ferraris 12
84018 Scafati -SA-

FDI IMPIANTI s.a.s.

Via Santa Lucia 25
84012 Angri -SA-


Quadro elettrico
filtro rotostaccio

ROTOSTACCIO

FG.	2
F.S.	3

FILE : COMMESSA 122 . 23 G1 DATA 26-06-2023

DISEGN. P. D.

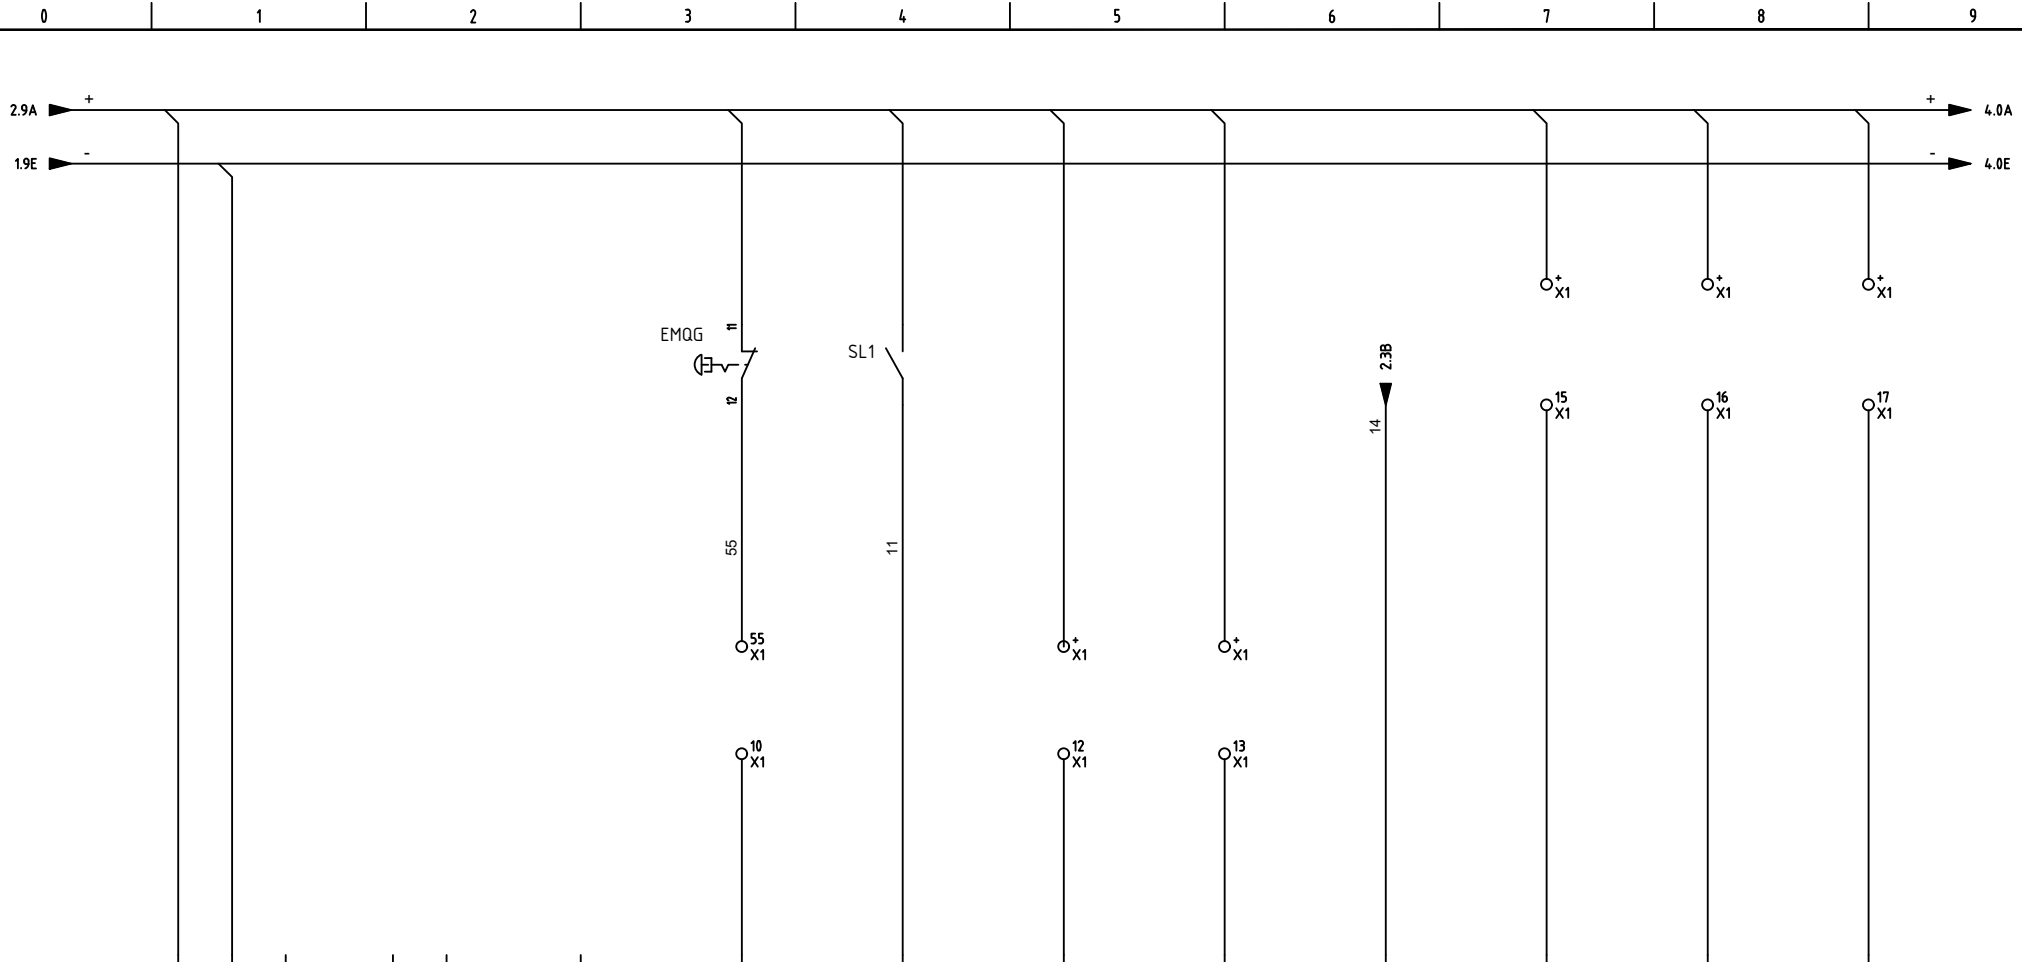

X10/1 X10/2 X10/3			X10/4 X10/5			X10/6			X10/7			X10/8			X10/9			X10/10			X10/11			X10/12			X10/13			X10/14		
									10.0			10.1			10.2			10.3			10.4			10.5			10.6			10.7		
CPU: PLC1 MOD.: 0			CPU: PLC1 MOD.: 0			CPU: PLC1 MOD.: 0			CPU: PLC1 MOD.: 0			CPU: PLC1 MOD.: 0			CPU: PLC1 MOD.: 0			CPU: PLC1 MOD.: 0			CPU: PLC1 MOD.: 0			CPU: PLC1 MOD.: 0			CPU: PLC1 MOD.: 0			CPU: PLC1 MOD.: 0		
Name:		Sheet:	Name:		Sheet:	Name:		Sheet:	Name:		Sheet:	Name:		Sheet:	Name:		Sheet:	Name:		Sheet:	Name:		Sheet:	Name:		Sheet:	Name:		Sheet:			
									PS-EMG PULSANTE EMERGENZA OK			SON_LIV SONDE LIVELLO VASCA ROSTOSTACCIO			CONSENSO DA MONTE LINEA			P_START_EXT PULSANTE START ESTERNO			BL_TERM_AGIT BLOCCO TERMICO AGITATORE			LIBERO			LIBERO			LIBERO		

ECOMAC s.r.l.
Via Ferraris 12
84018 Scafati -SA-

FDI IMPIANTI s.a.s.
Via Santa Lucia 25
84012 Angri -SA-

Quadro elettrico
filtro rotostaccio



ROSTOSTACCIO

FG. 3
F.S. 4

FILE : COMMESSA 122 . 23 G1 DATA 26-06-2023

DISEGN. P. D.

	KA1 MARCIA MOTORE ROTOSTACCIO	KA2 COMANDO SIRENA TORRE LUMINOSA	KA3 COMANDO LUCE ROSSA TORRE LUMINOSA	KA4 COMANDO LUCE VERDE TORRE LUMINOSA	KA5 CONSENSO LINEA A VALLE	KA6 COMANDO ETV VALVOLA LAVAGGIO ROTOSTACCIO					
Name:	Sheet:	Name:	Sheet:	Name:	Sheet:	Name:	Sheet:	Name:	Sheet:	Name:	Sheet:
CPU: PLC1 MOD.: 0		CPU: PLC1 MOD.: 0		CPU: PLC1 MOD.: 0		CPU: PLC1 MOD.: 0		CPU: PLC1 MOD.: 0		CPU: PLC1 MOD.: 0	
X12/1 X12/2		Q0.0	Q0.1	Q0.2	Q0.3	Q0.4	Q0.5				
X12/3		X12/4	X12/5	X12/6	X12/7	X12/8					

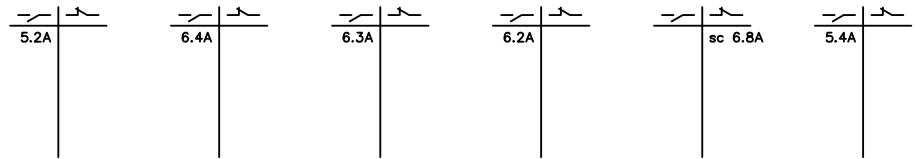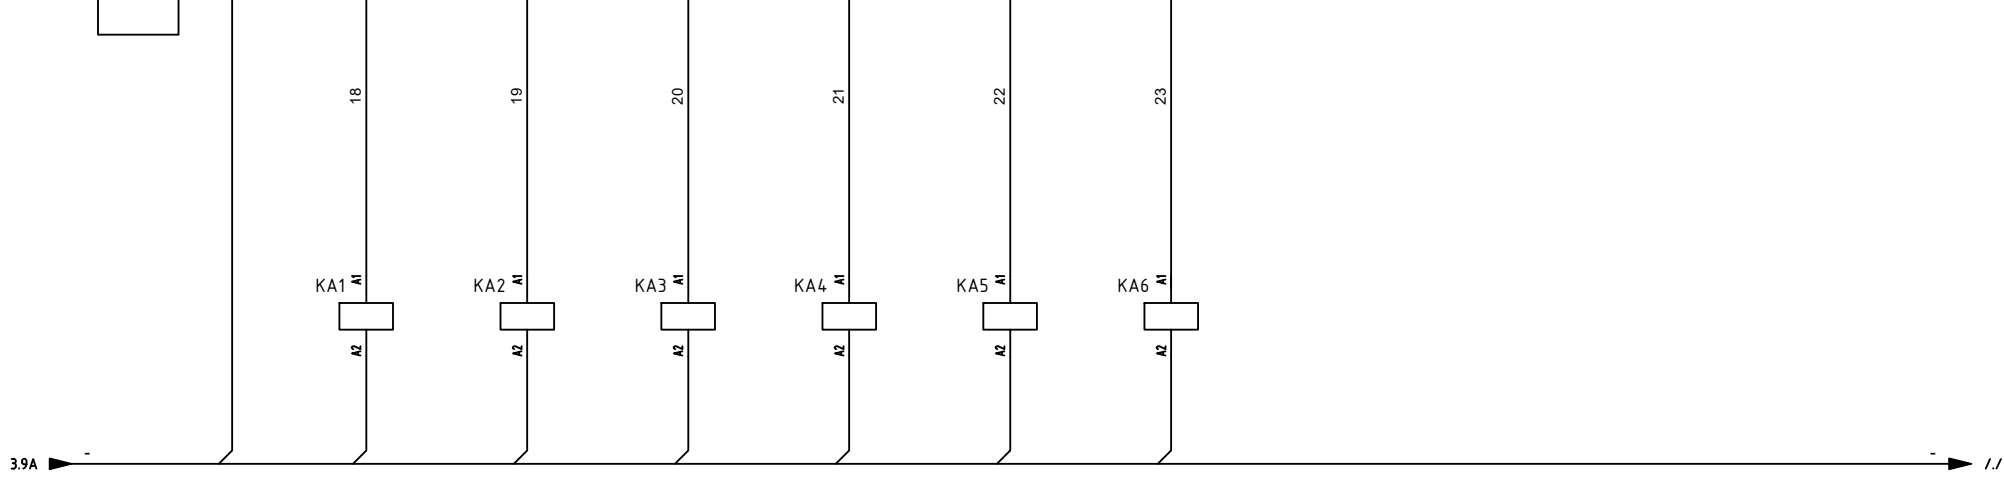


ECOMAC s.r.l.
Via Ferraris 12
84018 Scafati -SA-

FDI IMPIANTI s.a.s.
Via Santa Lucia 25
84012 Angri -SA-

Quadro elettrico
filtro rotostaccio

ROTOSTACCIO

FG. 4
F.S. 5

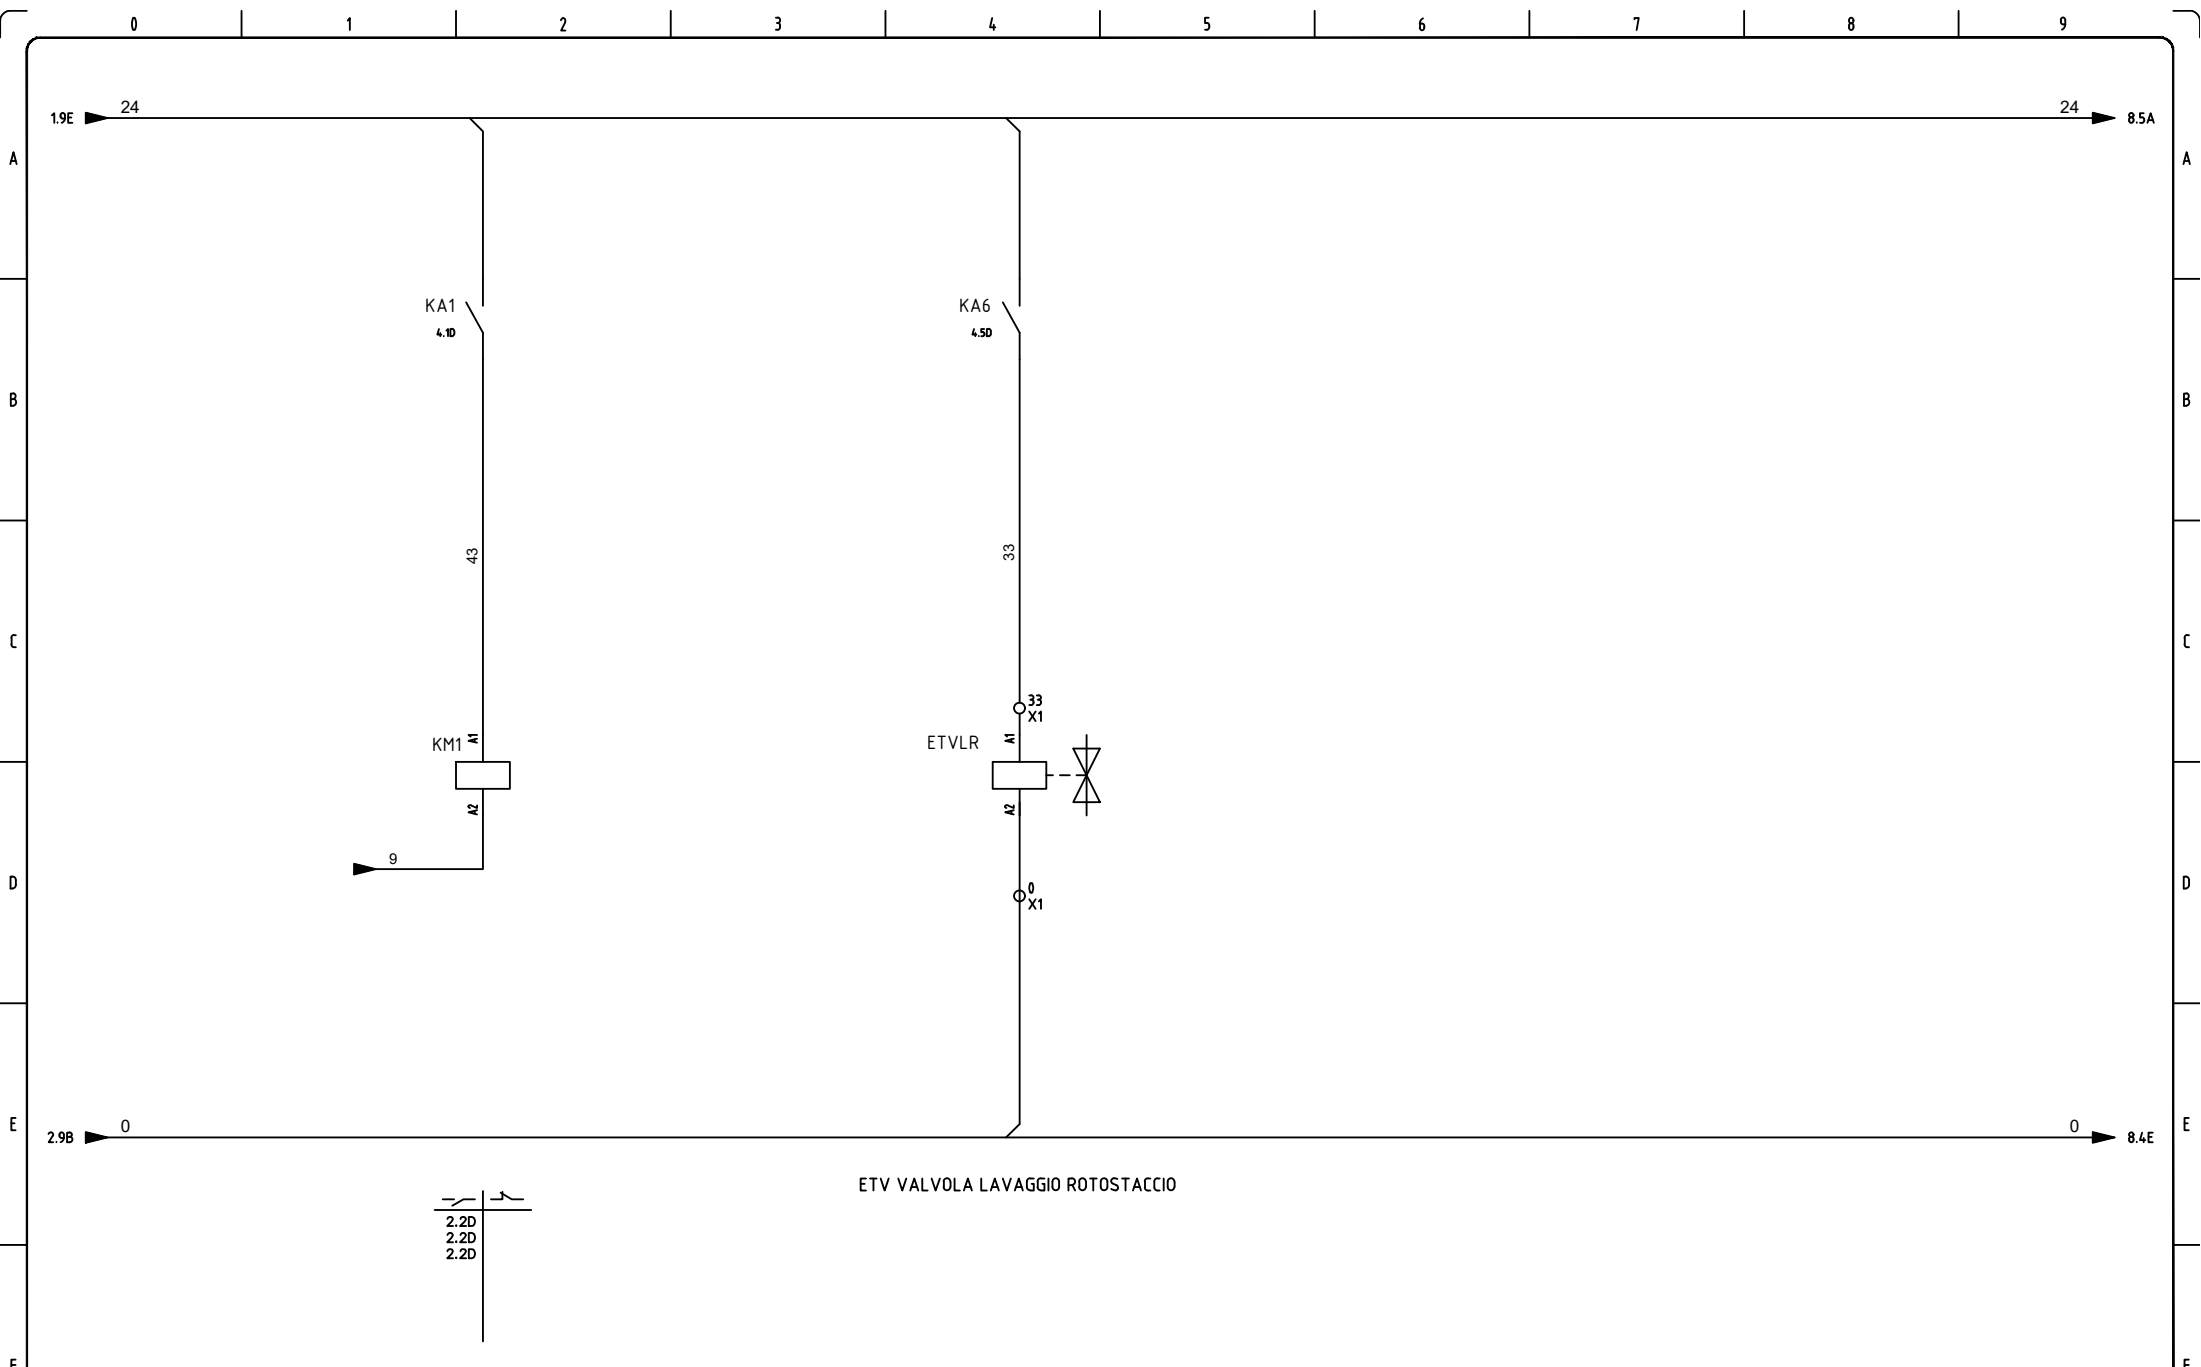

ECOMAC s.r.l.

Via Ferraris 12
84018 Scafati -SA-

DFD IMPIANTI s.a.s.

Via Santa Lucia 25
84012 Angri -SA-


Quadro elettrico
filtro rotostaccio

ROTOSTACCIO

FG.	5
F.S.	6

FILE : COMMESSA 122 . 23 G1 DATA 26-06-2023

DISEGN. P. D.

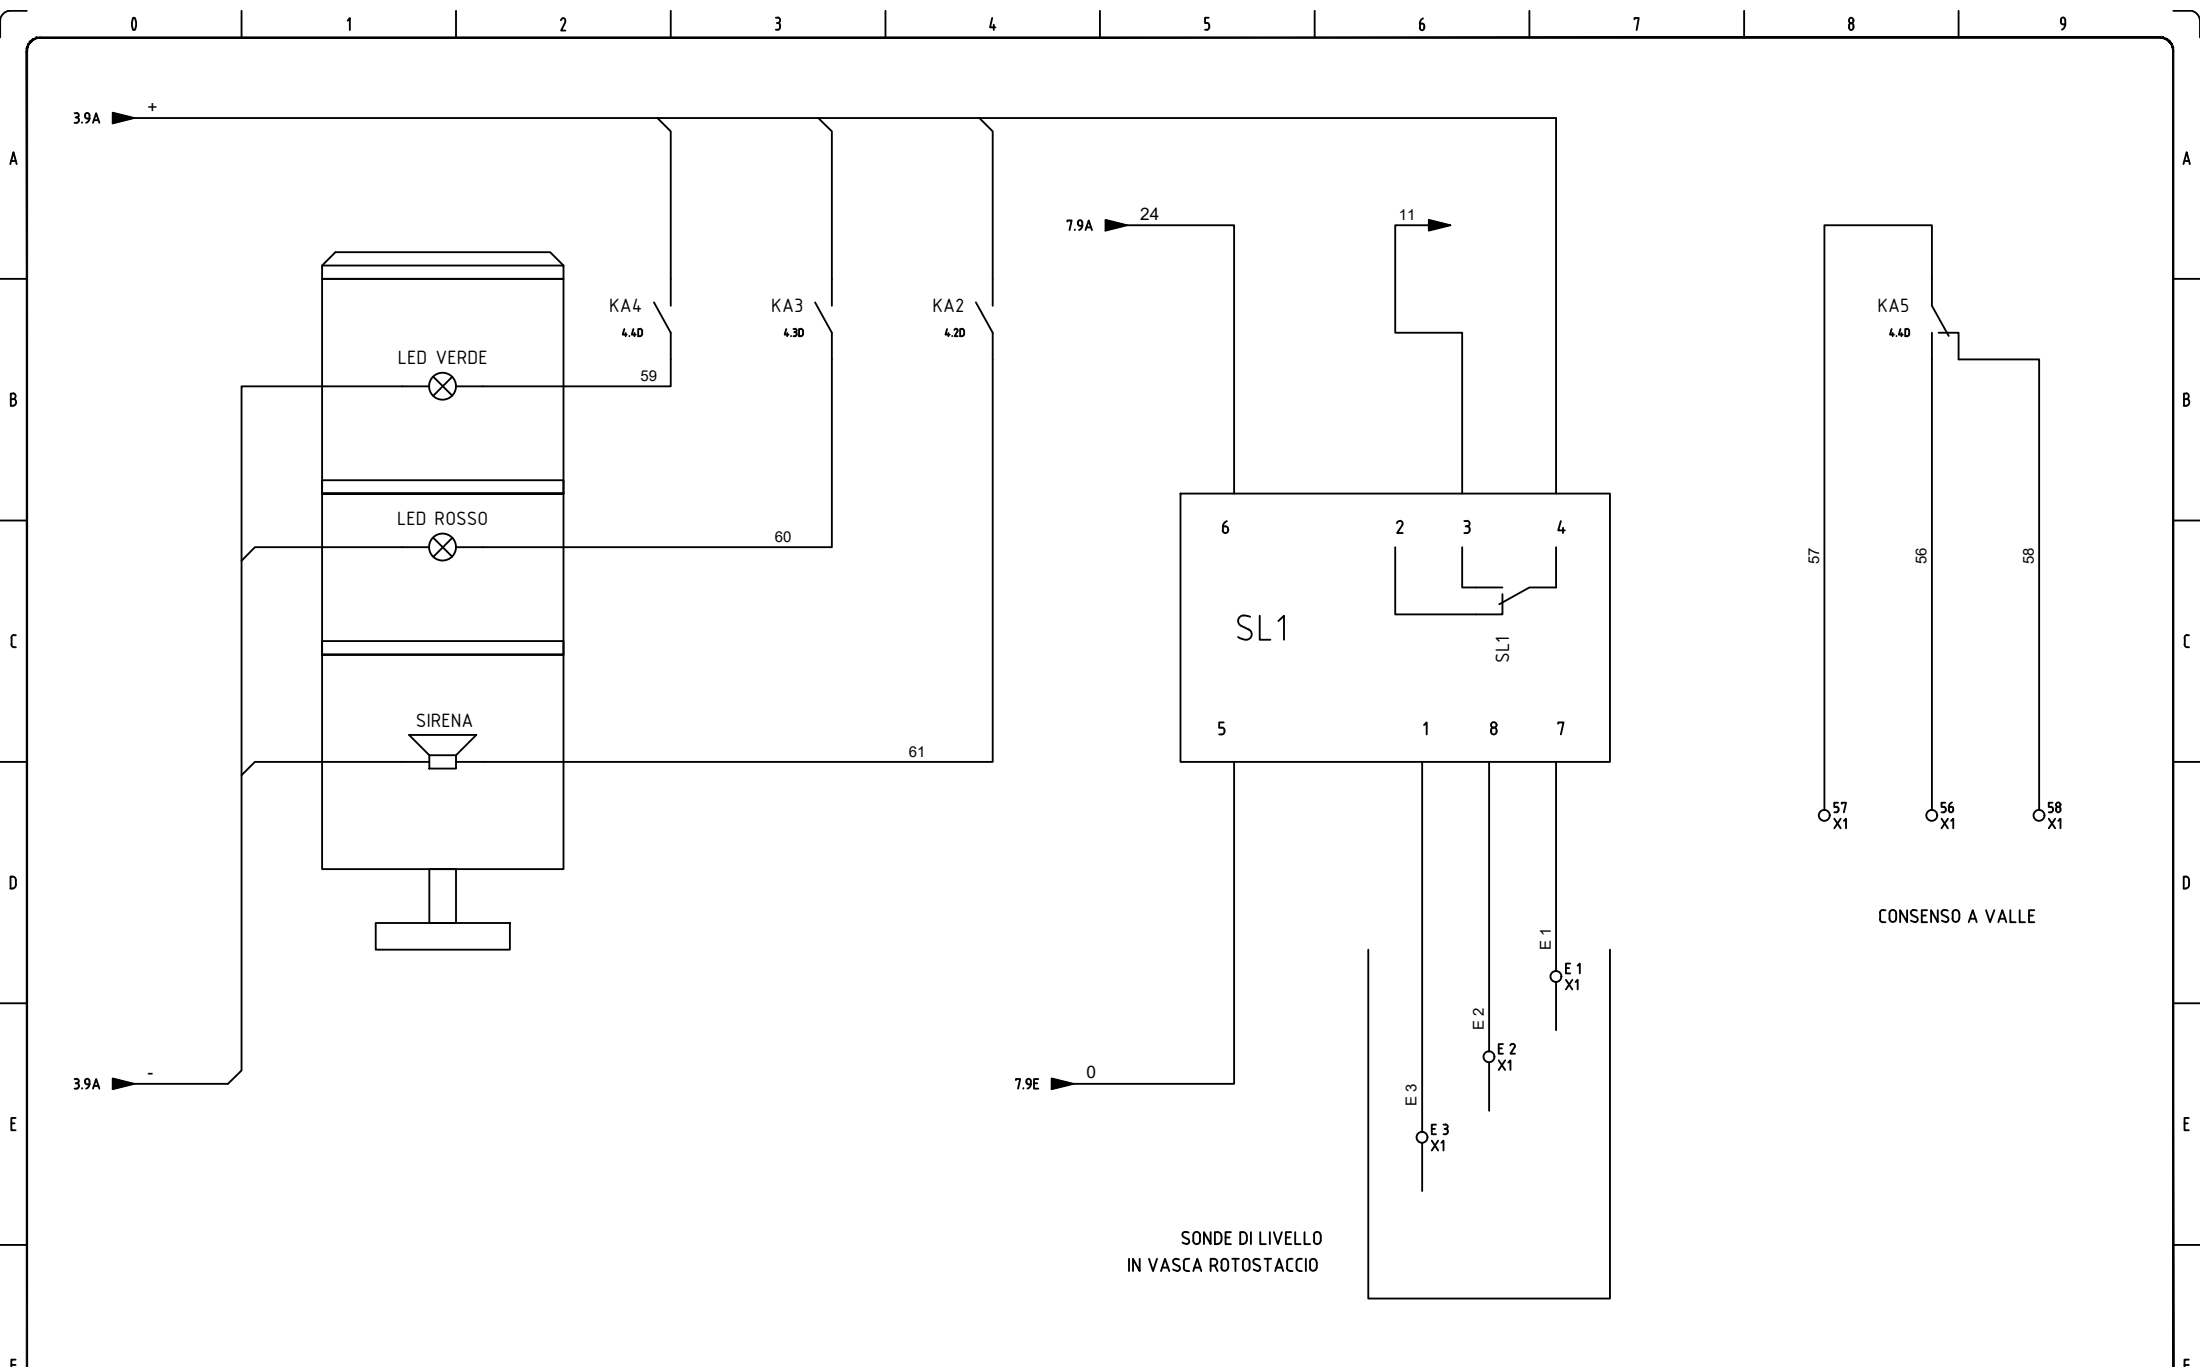

ECOMAC s.r.l.

Via Ferraris 12
84018 Scafati -SA-

FDI IMPIANTI s.a.s.

Via Santa Lucia 25
84012 Angri -SA-

Quadro elettrico
filtro rotostaccio

ROTOSTACCIO


FG.	6
F.S.	7

FILE : COMMESSA 122 . 23 G1 DATA 26-06-2023

DISEGN. P. D.

A

+QG - X1
Morsettiera X1

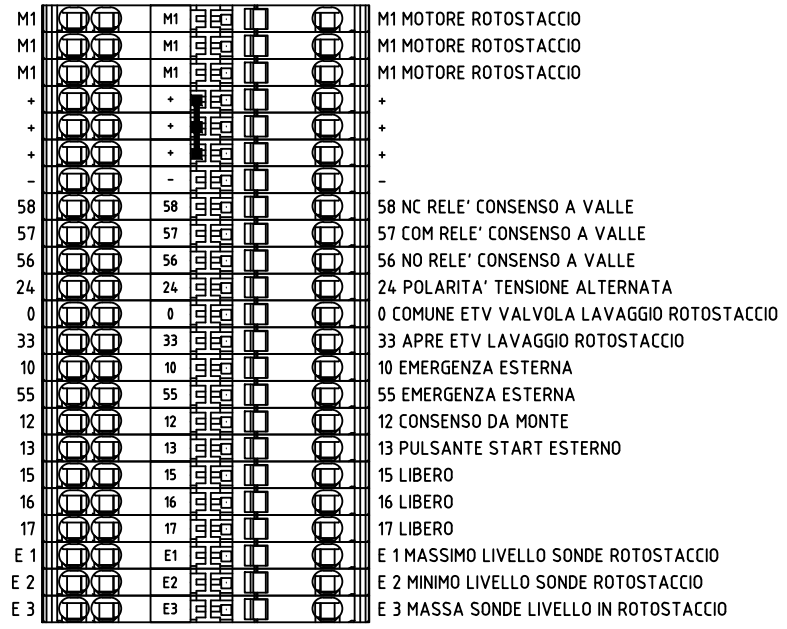

C

D

E

F

ECOMAC s.r.l.
Via Ferraris 12
84018 Scafati -SA-

FDI IMPIANTI s.a.s.
Via Santa Lucia 25
84012 Angri -SA-

Quadro elettrico
filtro rotostaccio

FILE : COMMESSA 122 . 23 G1 DATA 26-06-2023

DISEGN. P. D.

ROTOSTACCIO

FG. 7
F.S. /