

ECOMAC s.r.l.

Via Ferraris 12
84018 Scafati -SA-

FDI IMPIANTI s.a.s.

Via Santa Lucia 25
84012 Angri -SA-


Quadro compatatore

COMPATTATORE

FG.	1
F.S.	2

FILE : COMMESSA 122 . 23 L2 DATA 26-06-2023

DISEGN. P. D.

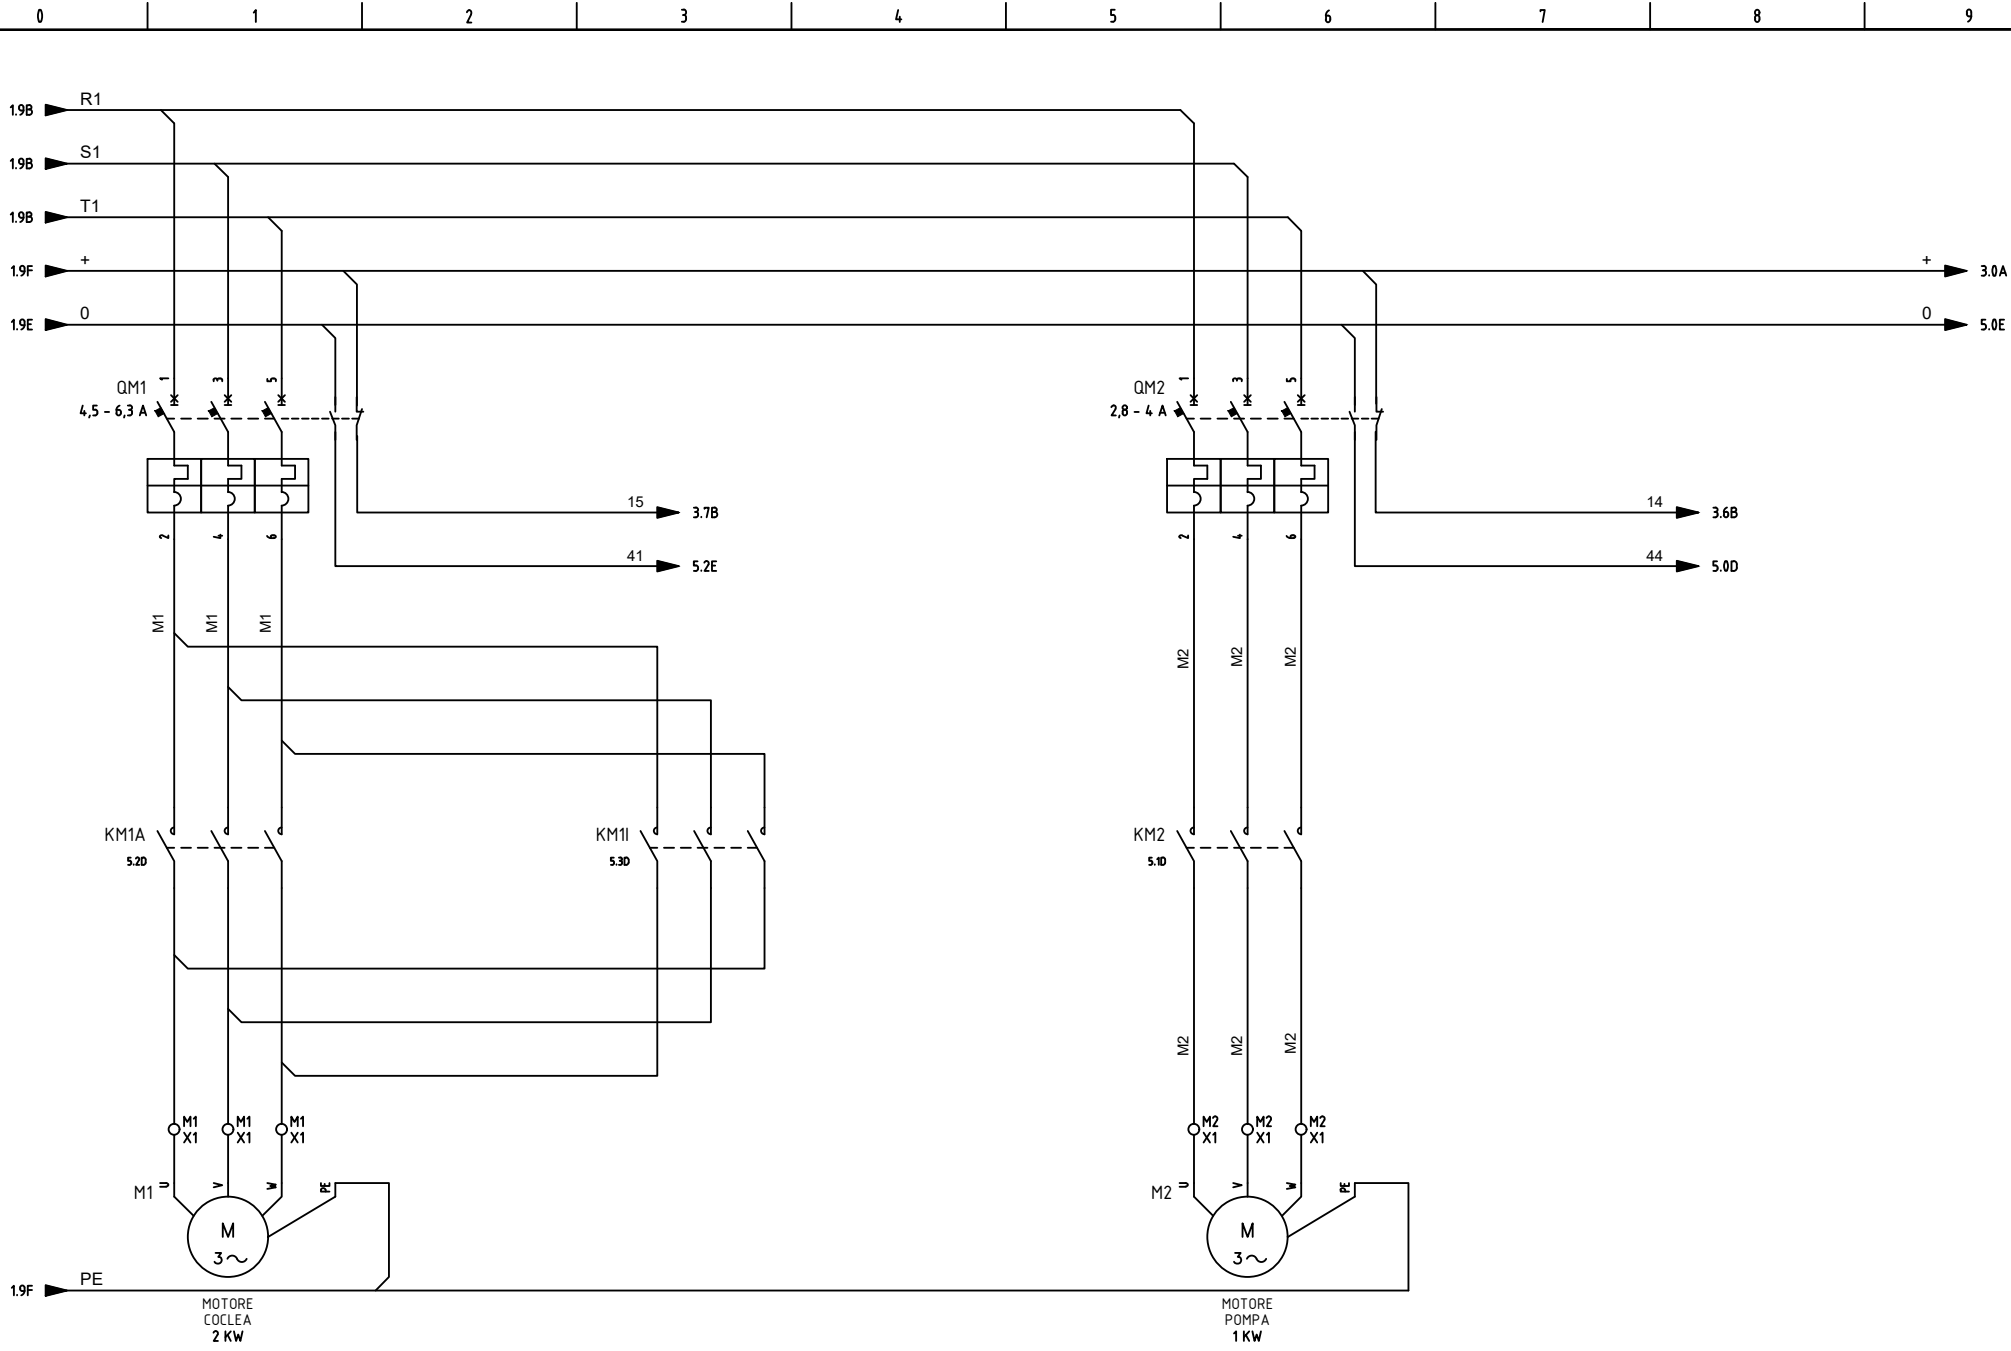

ECOMAC s.r.l.

Via Ferraris 12
84018 Scafati -SA-

FDI IMPIANTI s.a.s.

Via Santa Lucia 25
84012 Angri -SA-


Quadro compatatore

FILE : COMMESSA 122 . 23 L2 DATA 26-06-2023

DISEGN. P. D.

COMPATTATORE

FG.	2
F.S.	3

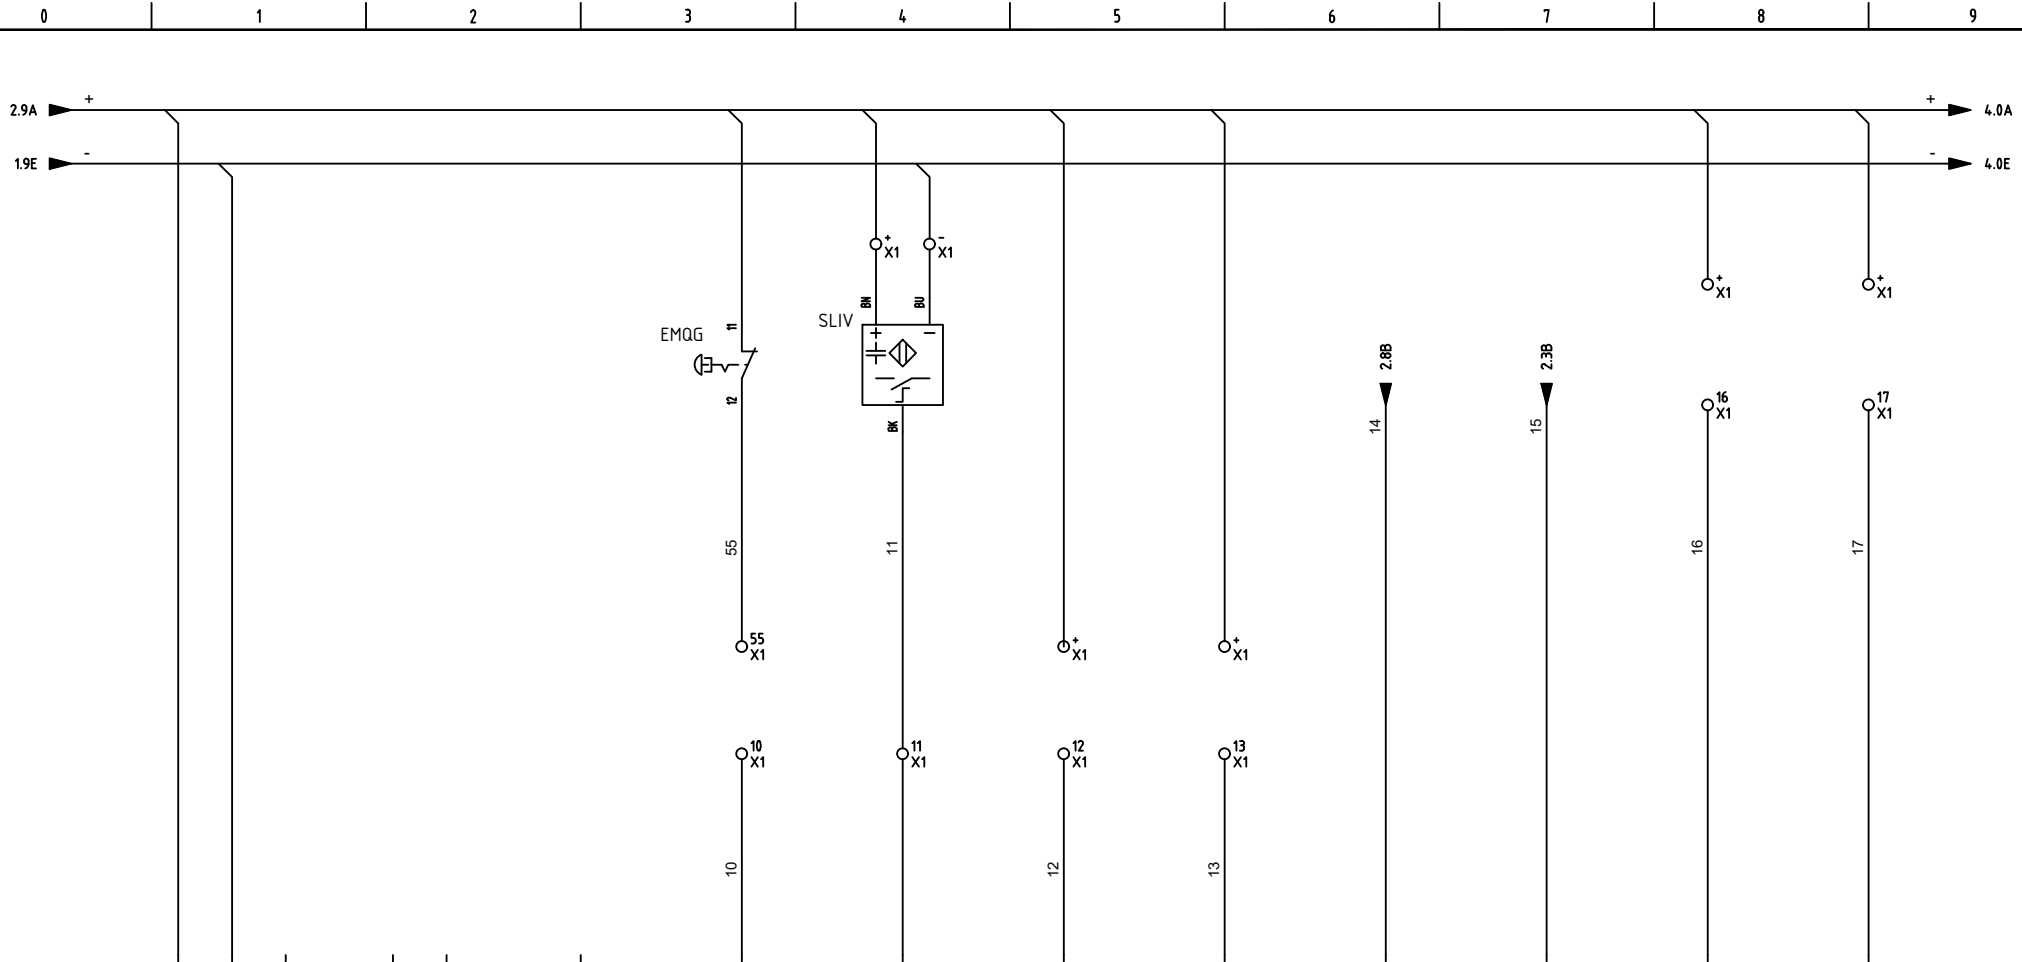

X10/1 X10/2 X10/3		X10/4 X10/5		X10/6		X10/7		X10/8		X10/9		X10/10		X10/11		X10/12		X10/13		X10/14	
						10.0		10.1		10.2		10.3		10.4		10.5		10.6		10.7	
CPU: PLC1 MOD.: 0		CPU: PLC1 MOD.: 0		CPU: PLC1 MOD.: 0		CPU: PLC1 MOD.: 0		CPU: PLC1 MOD.: 0		CPU: PLC1 MOD.: 0		CPU: PLC1 MOD.: 0		CPU: PLC1 MOD.: 0		CPU: PLC1 MOD.: 0		CPU: PLC1 MOD.: 0		CPU: PLC1 MOD.: 0	
Name:	Sheet:	Name:	Sheet:	Name:	Sheet:	Name:	Sheet:	Name:	Sheet:	Name:	Sheet:	Name:	Sheet:	Name:	Sheet:	Name:	Sheet:	Name:	Sheet:	Name:	Sheet:
						PS-EMG PULSANTE EMERGENZA OK		SENS_LIV SENSORE LIVELLO VASCA		CONSENSO DA MONTE LINEA		P_START_EXT PULSANTE START ESTERNO		BL_TERM_AGIT BLOCCO TERMICO AGITATORE		BL_TERM_COC BLOCCO TERMICO COCLEA		LIBERO		LIBERO	

ECOMAC s.r.l.

Via Ferraris 12
84018 Scafati -SA-

FILE : COMMESSA 122 . 23 L2

DATA 26-06-2023

FDI IMPIANTI s.a.s.

Via Santa Lucia 25
84012 Angri -SA-

DISEGN. P. D.

Quadro compattatore


COMPATTATORE

FG.	3
F.S.	4


3.9A + /./

	KA1 MARCIA MOTORE LAVAGGIO	KA2 MARCIA COCLEA AVANTI	KA3 VALV_LAV APERTURA VALV LAVAGGIO	KA4 VALV_SCAR APERTURA VALV SCARICO	KA5 CONSENSO LINEA A VALLE	KA6 MARCIA COCLEA INDIETRO					
Name:	Sheet:	Name:	Sheet:	Name:	Sheet:	Name:	Sheet:	Name:	Sheet:	Name:	Sheet:
CPU: PLC1 MOD.: 0		CPU: PLC1 MOD.: 0		CPU: PLC1 MOD.: 0		CPU: PLC1 MOD.: 0		CPU: PLC1 MOD.: 0		CPU: PLC1 MOD.: 0	
X12/1 X12/2		Q0.0	Q0.1	Q0.2	Q0.3	Q0.4	Q0.5				
		X12/3	X12/4	X12/5	X12/6	X12/7	X12/8				

C

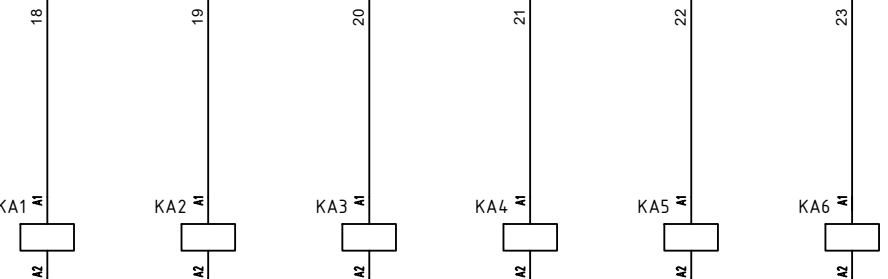


3.9A - /./

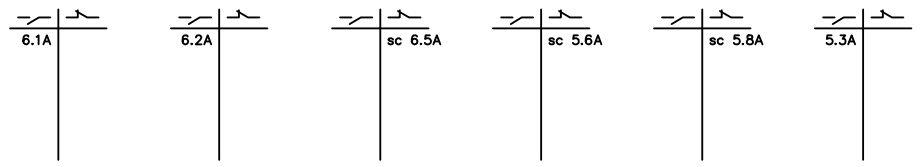

F

3.9A + /./

		KA7 COMANDO SIRENA TORRE LUMINOSA		KA8 COMANDO LED ROSSO TORRE LUMINOSA		KA9 COMANDO LED VERDE TORRE LUMINOSA									
Name:	Sheet:	Name:	Sheet:	Name:	Sheet:	Name:	Sheet:	Name:	Sheet:	Name:	Sheet:	Name:	Sheet:	Name:	Sheet:
CPU: PLC1 MOD.: 1		CPU: PLC1 MOD.: 1		CPU: PLC1 MOD.: 1		CPU: PLC1 MOD.: 1		CPU: PLC1 MOD.: 1		CPU: PLC1 MOD.: 1		CPU: PLC1 MOD.: 1		CPU: PLC1 MOD.: 1	
X10/1 X10/2 X10/3		Q8.0	Q8.1	Q8.2	Q8.3	Q8.4	Q8.5	Q8.6	Q8.7						
		X10/4	X10/5	X10/6	X10/7	X11/4	X11/5	X11/6	X11/7						

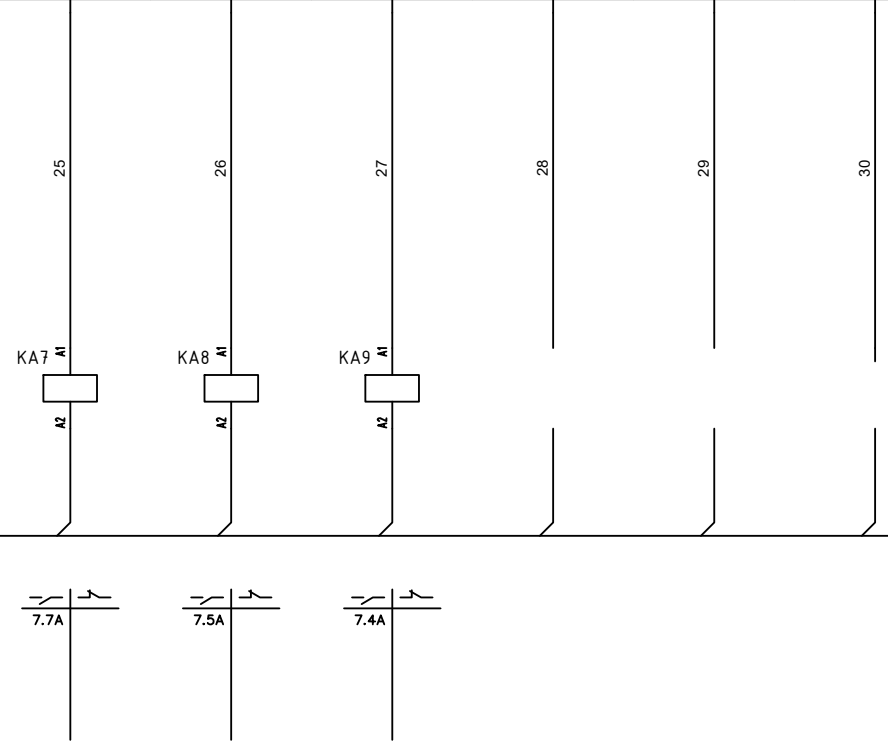

3.9A - /./

ECOMAC s.r.l.
Via Ferraris 12
84018 Scafati -SA-

FDI IMPIANTI s.a.s.
Via Santa Lucia 25
84012 Angri -SA-


Quadro compattatore

FILE : COMMESSA 122 . 23 L2 DATA 26-06-2023

DISEGN. P. D.

COMPATTATORE

FG.	5
F.S.	6

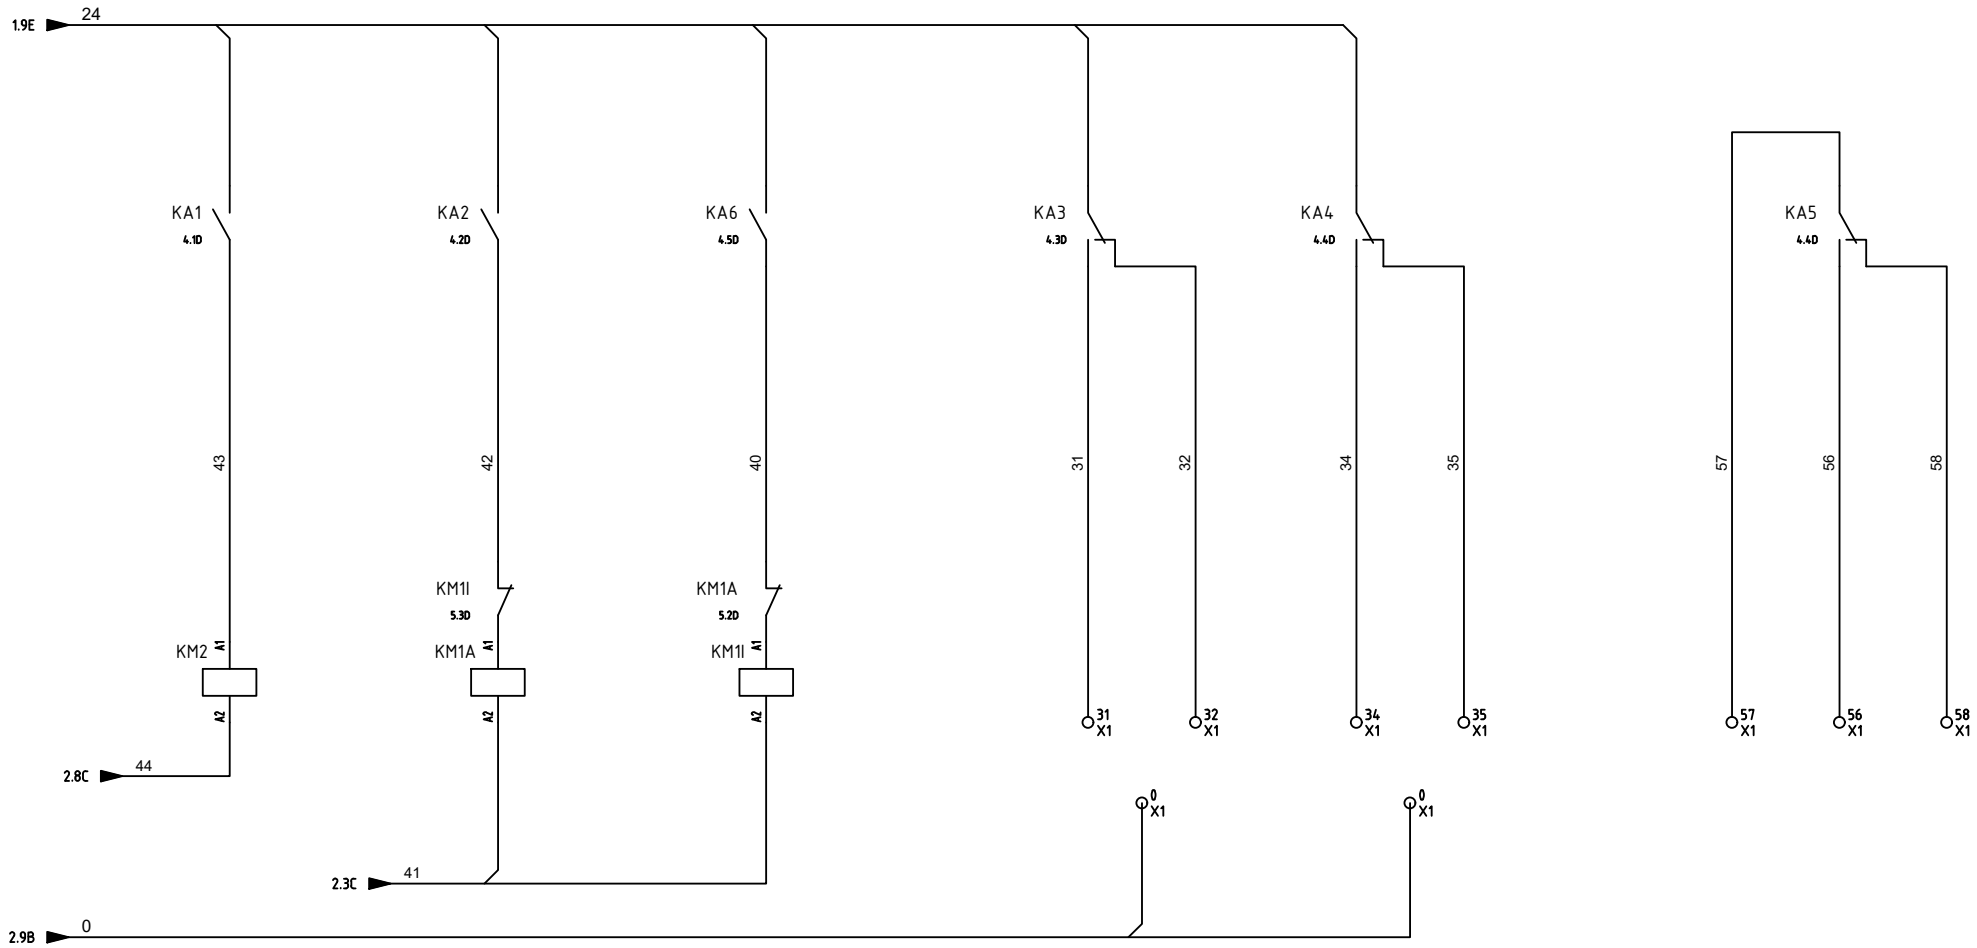

ECOMAC s.r.l.

Via Ferraris 12
84018 Scafati -SA-

FDI IMPIANTI s.a.s.

Via Santa Lucia 25
84012 Angri -SA-

Quadro pattatore


Morsettiere e Connettori

COMPATTATORE

FG.	6
F.S.	7

FILE : COMMESSA 122 . 23 L2 DATA 26-06-2023

DISEGN. P. D.

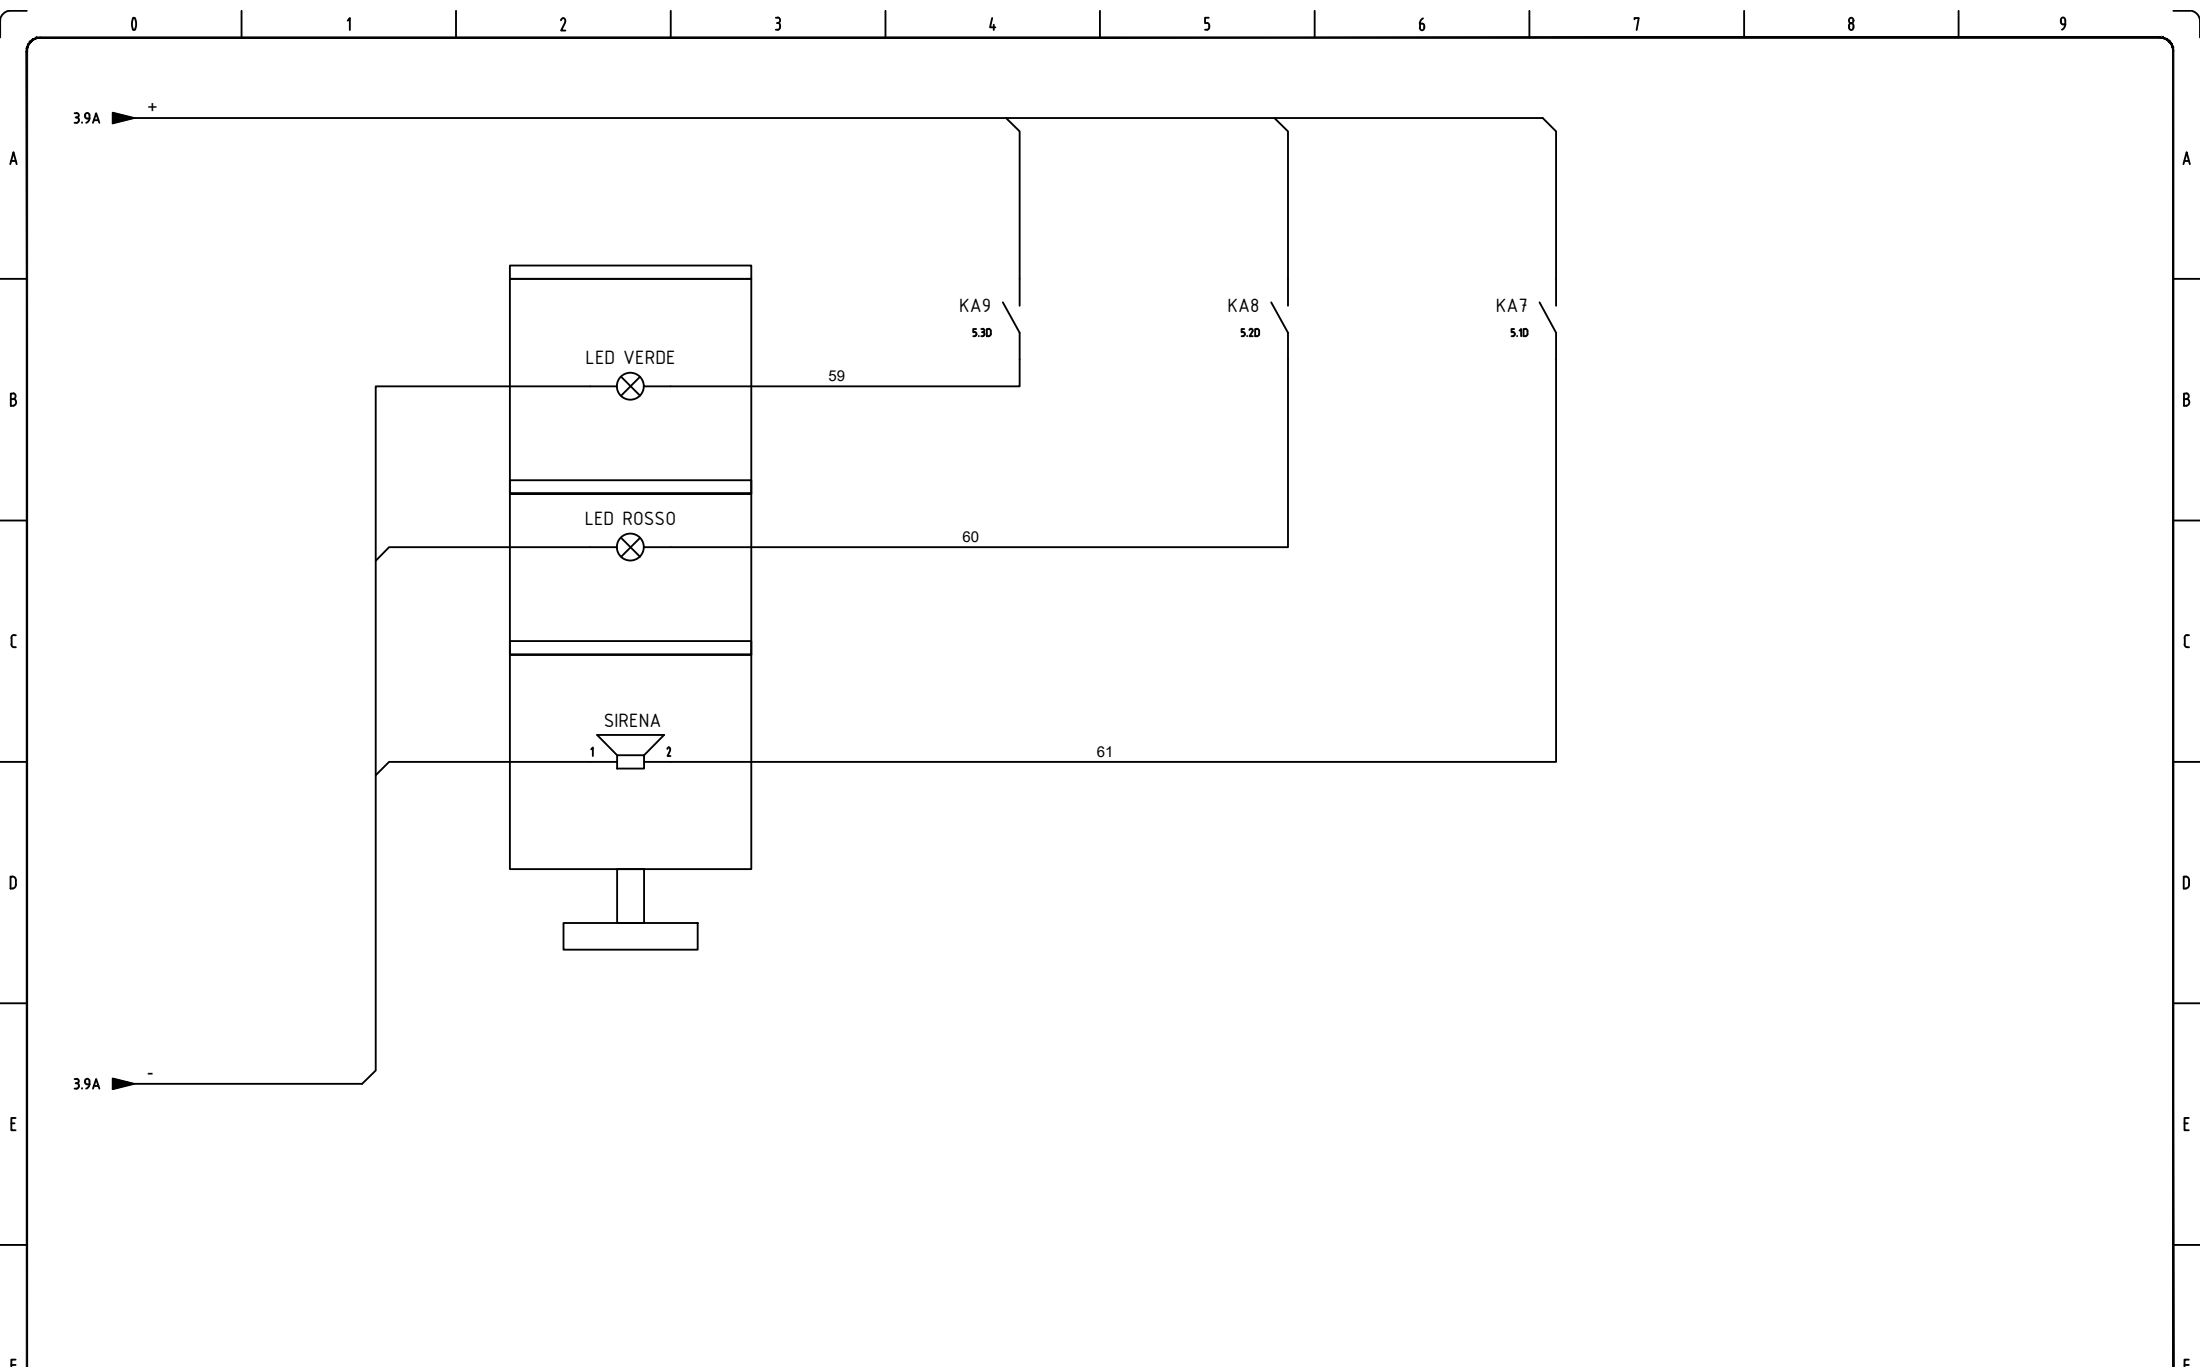

ECOMAC s.r.l.
Via Ferraris 12
84018 Scafati -SA-

FDI IMPIANTI s.a.s.
Via Santa Lucia 25
84012 Angri -SA-

Quadro compatatore


COMPATTATORE

FG.	7
F.S.	8

FILE : COMMESSA 122 . 23 L2 DATA 26-06-2023

DISEGN. P. D.

+QG - X1
Morsettiera X1

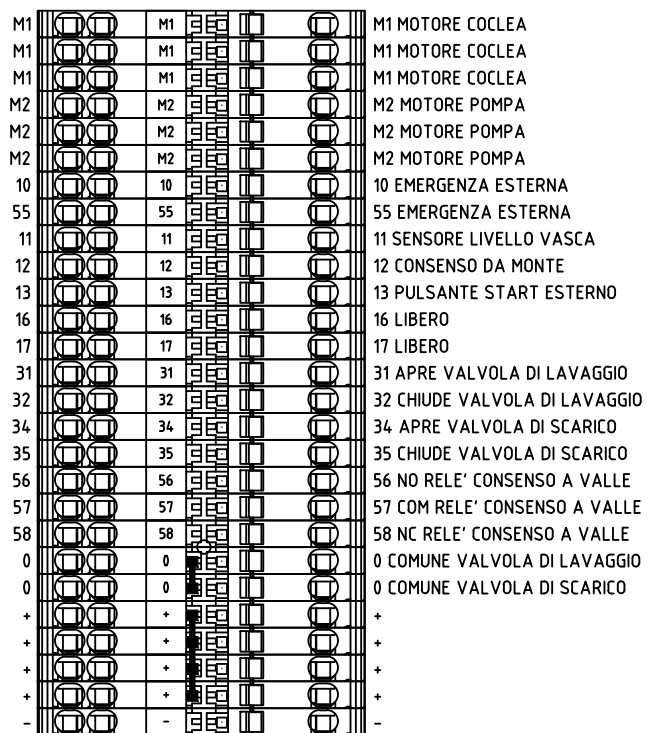

ECOMAC s.r.l.
Via Ferraris 12
84018 Scafati -SA-

FDI IMPIANTI s.a.s.
Via Santa Lucia 25
84012 Angri -SA-

Quadro compattatore

COMPATTATORE

FG.	8
F.S.	7

FILE : COMMESSA 122 . 23 L2 DATA 26-06-2023

DISEGN. P. D.